


REVISIONS			
REV.	DESCRIPTION	ECO	DATE
A	INITIAL RELEASE	AR	1/10/2018
B	REMOVE HEAT RELIEF	AR	1/16/2018
C	REVISE VIEWING AREA	AR	1/18/2018
D	REVISE INTAKES	AR	1/29/2018
E	REVISE REMOVABLE SCREEN	AR	2/13/2018

- NOTES:
1. ALL OVERALL DIMENSIONS +/- 1/4"
 2. FRAME AND FIREBOX TO BE FINISHED MATTE BLACK

DO NOT SCALE DRAWING		PROPRIETARY AND CONFIDENTIAL: THE INFORMATION CONTAINED IN THIS DRAWING IS THE SOLE PROPERTY OF ACUCRAFT. ANY REPRODUCTION IN PART OR AS A WHOLE WITHOUT THE WRITTEN PERMISSION OF ACUCRAFT IS PROHIBITED.		 Acucraft Fireplace Systems 19672 172nd Street Big Lake, MN 55309	
UNLESS OTHERWISE SPECIFIED ALL DIMENSIONS ARE IN INCHES					
DRAWN BY: A.REDBERG		DATE: 2/13/2018		TITLE: CUSTOM OUTDOOR SEE-THRU GAS (GOODRICH CHIMNEY 7067)	
MATERIAL:		SIZE B	DWG. NO. 7067-A-005		REV E

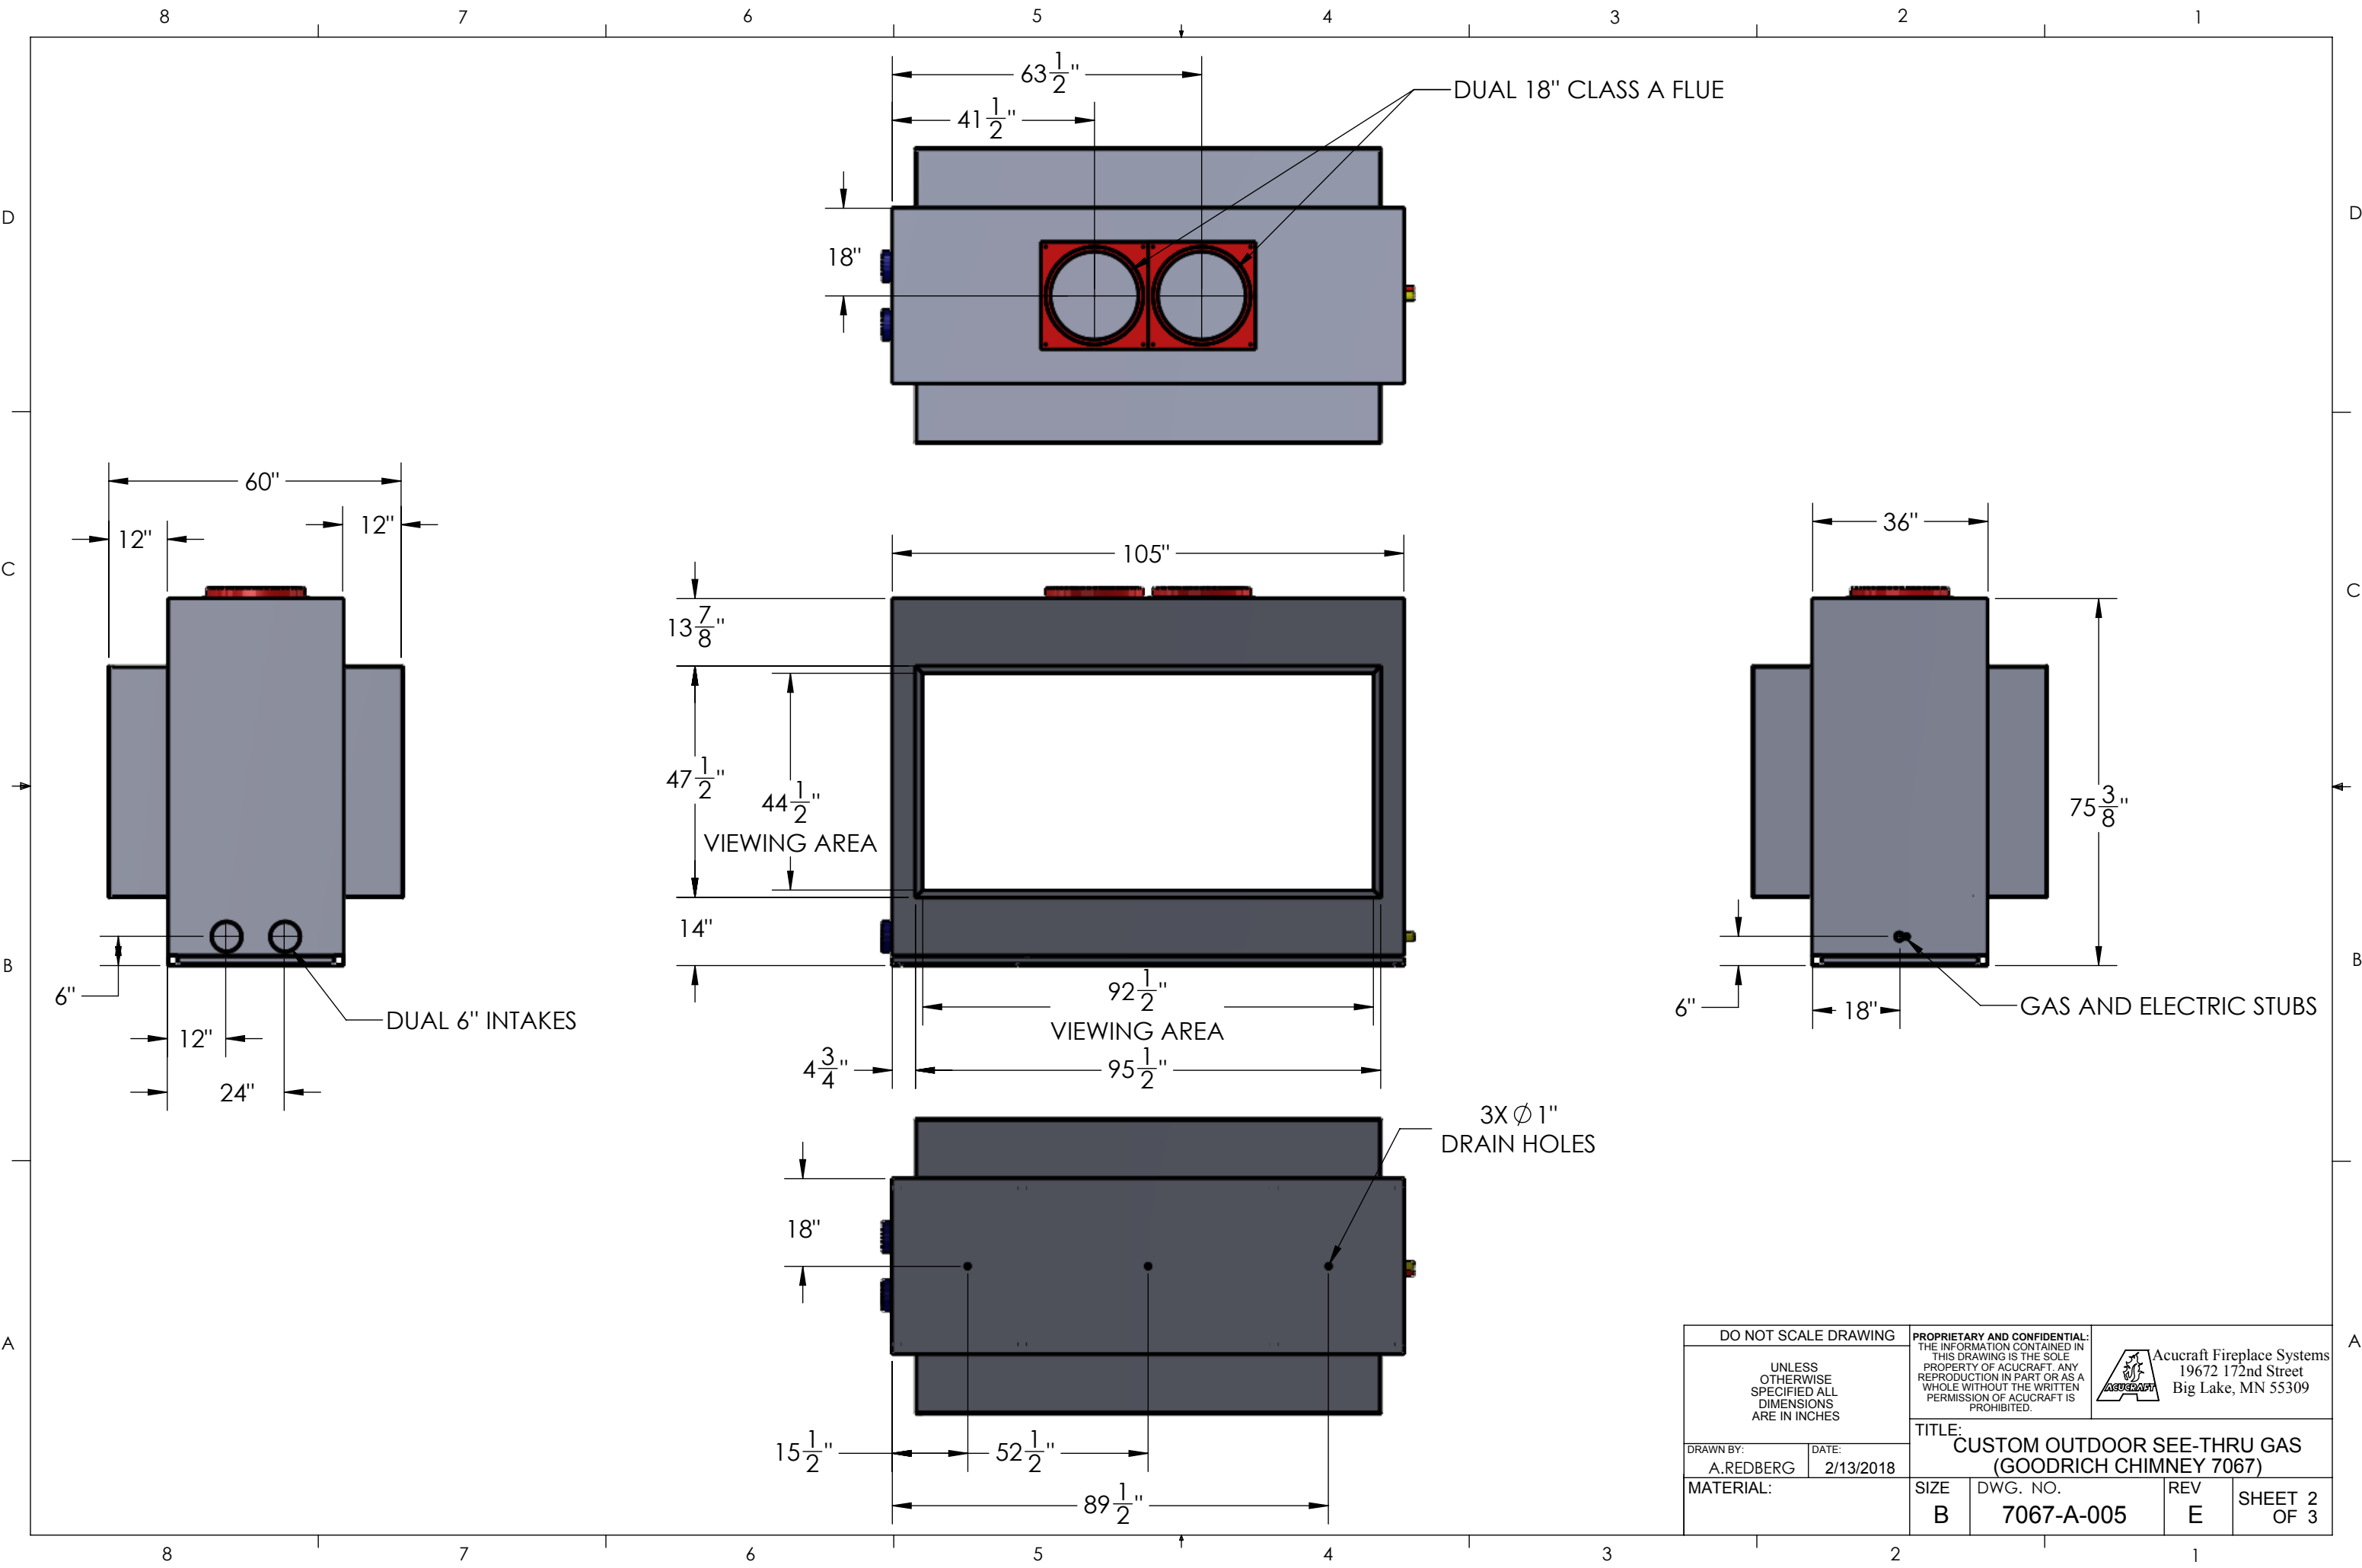

DO NOT SCALE DRAWING		PROPRIETARY AND CONFIDENTIAL: THE INFORMATION CONTAINED IN THIS DRAWING IS THE SOLE PROPERTY OF ACUCRAFT. ANY REPRODUCTION IN PART OR AS A WHOLE WITHOUT THE WRITTEN PERMISSION OF ACUCRAFT IS PROHIBITED.		 Acucraft Fireplace Systems 19672 172nd Street Big Lake, MN 55309	
UNLESS OTHERWISE SPECIFIED ALL DIMENSIONS ARE IN INCHES					
DRAWN BY: A. REDBERG		DATE: 2/13/2018			
MATERIAL:		SIZE B	DWG. NO. 7067-A-005	REV E	SHEET 2 OF 3

